


SOUTH ROUTT COMMUNITY CENTER  
OAK CREEK AFTER SCHOOL & SUMMER PROGRAM FACILITY

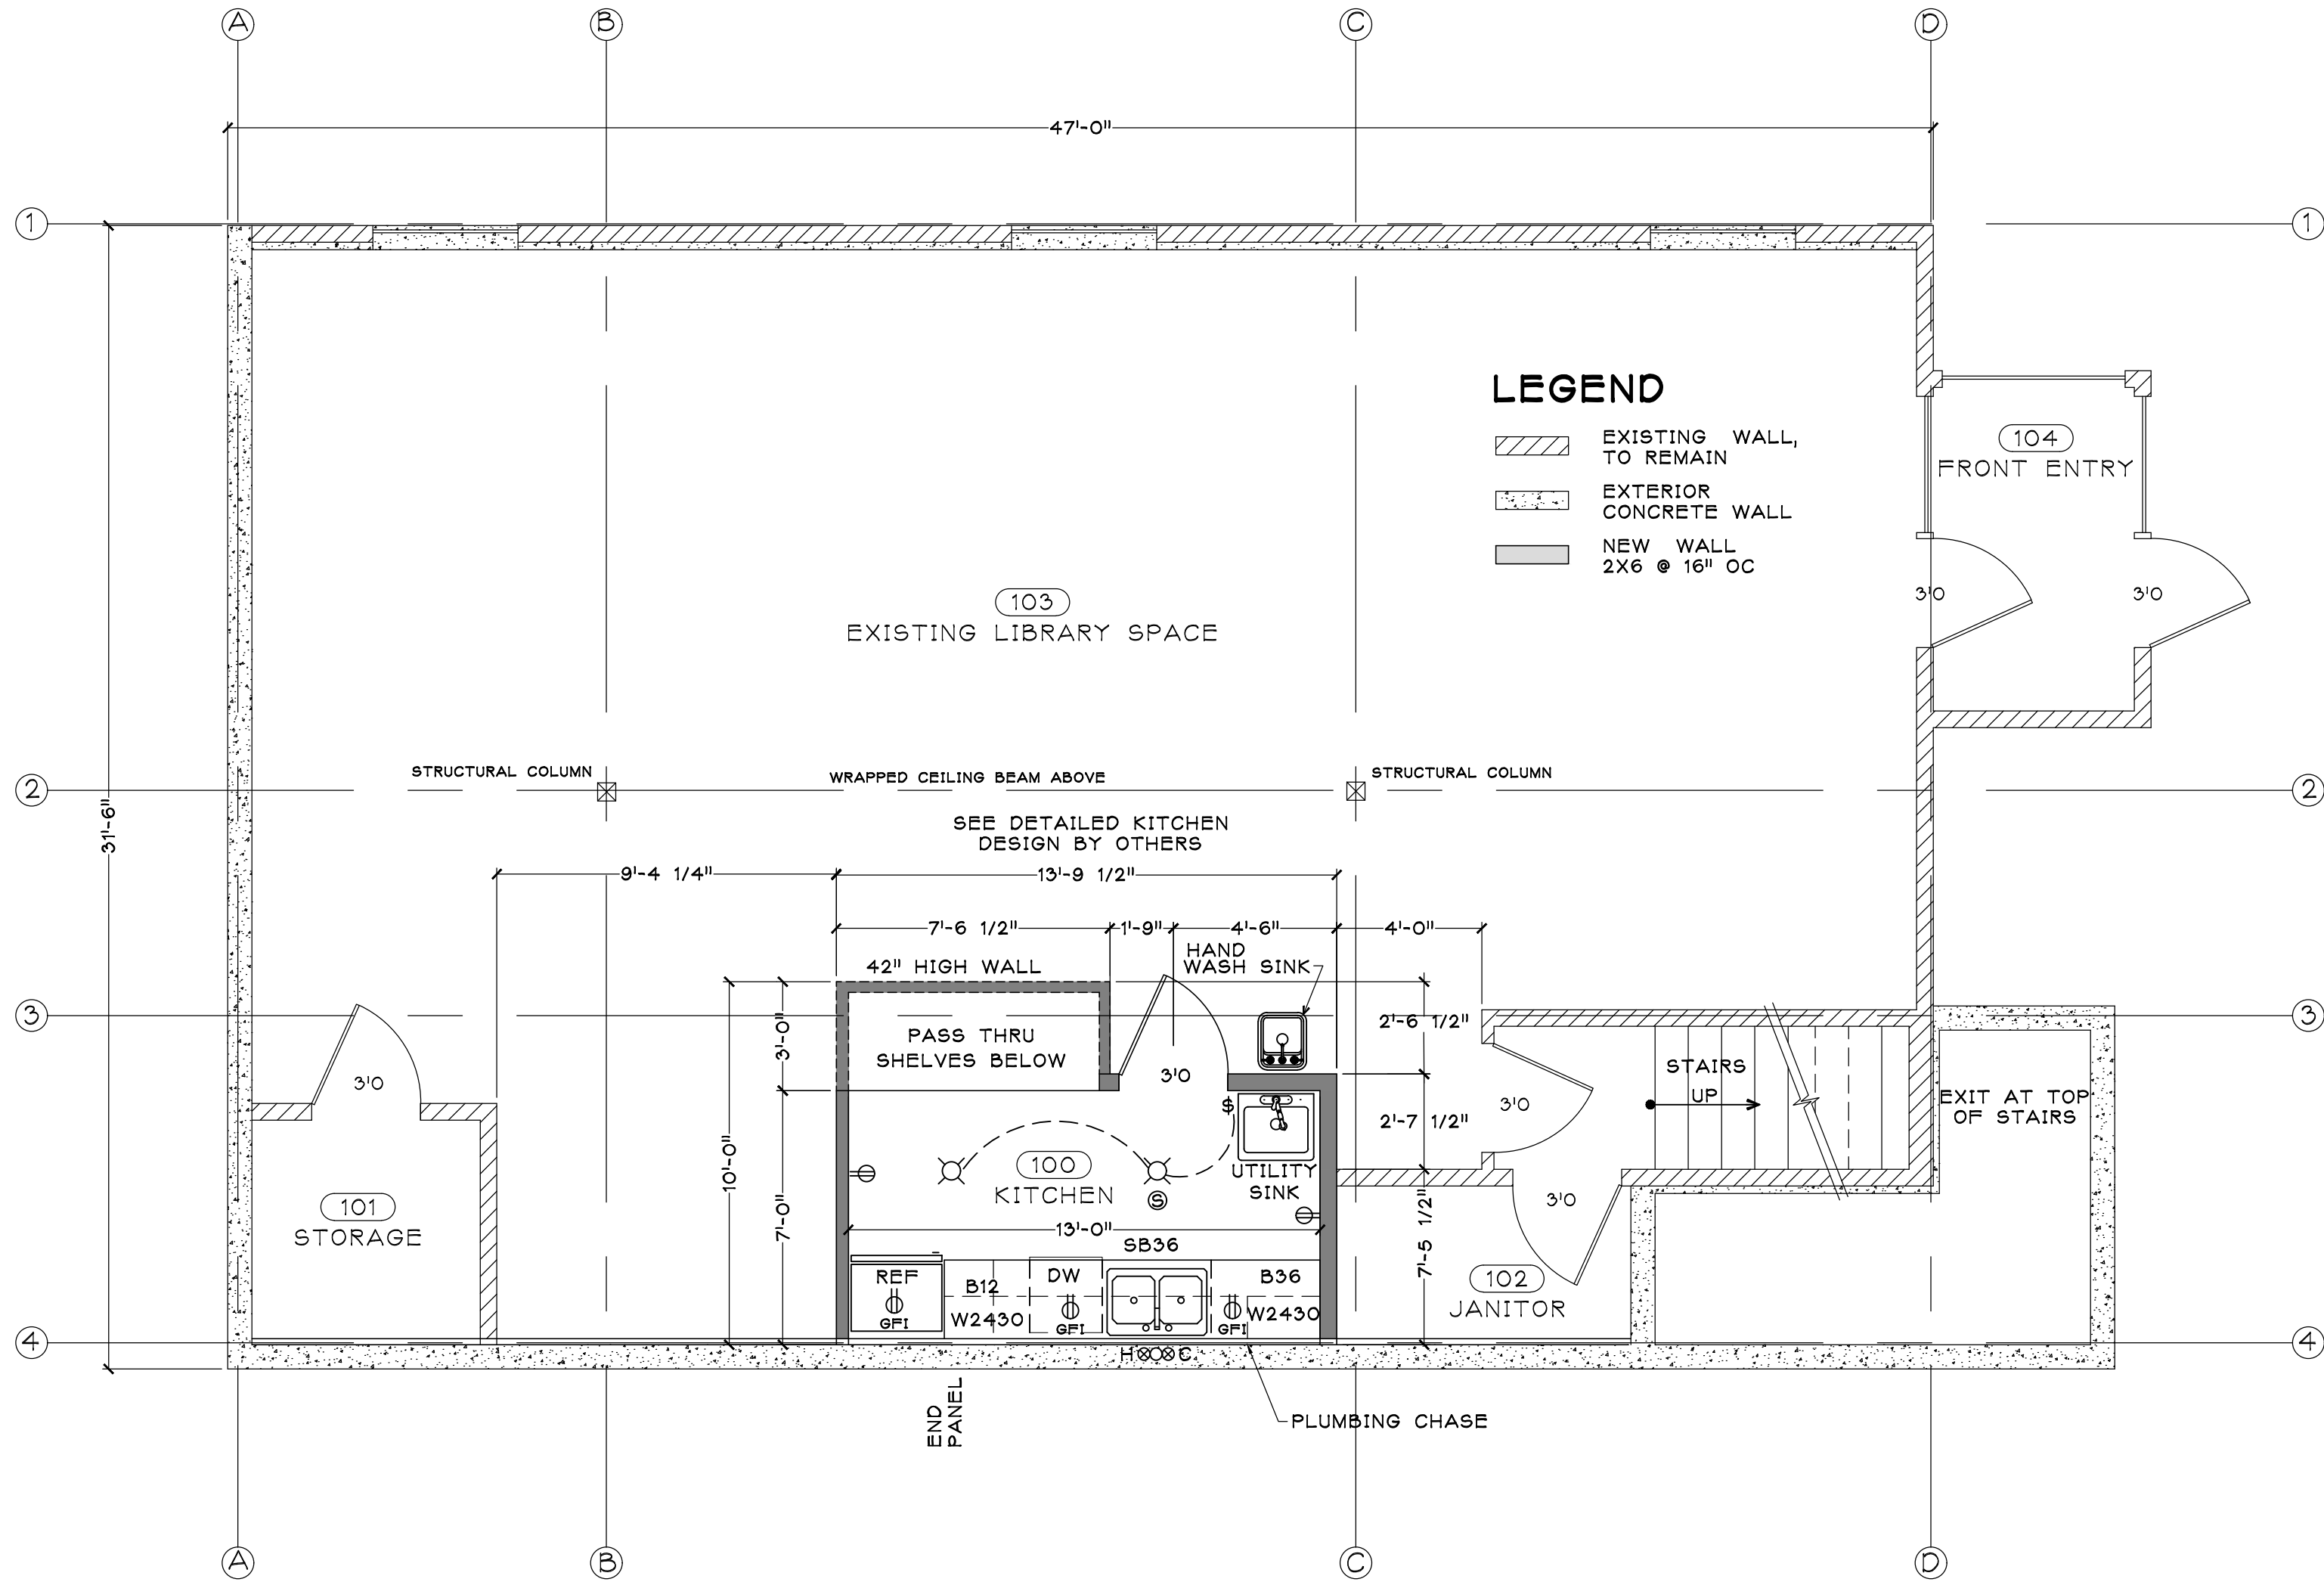

**LEGEND**

- EXISTING WALL, TO REMAIN
- EXTERIOR CONCRETE WALL
- NEW WALL 2X6 @ 16" OC

**PROPOSED KITCHEN PLAN**  
1/4" = 1'-0"

**Jake's**™ DRAFTING SERVICE, INC.  
P.O. BOX 774121  
426 OAK STREET  
STEAMBOAT SPRINGS, COLORADO 80481  
970.879.7929  
970.879.8709  
JAKES@SPRINGSIPS.COM

KITCHEN LAYOUT FOR  
**SOUTH ROUTT COMMUNITY CENTER**  
TOWN OF OAK CREEK  
ROUTT COUNTY, COLORADO

Job # 2022.02  
File 2022A01  
Date 12JAN22  
Drawn SKI  
Checked  
Rev'd NFC

Sheet Number  
**A**  
SHEET | OF |

H:\proj\OAK\_CREEK\_SCHOOL\Kitchen Layout.dwg, Model, 1/13/2022 10:41:02 AM